



RevNo	Revision note	Date	Signature	Checked

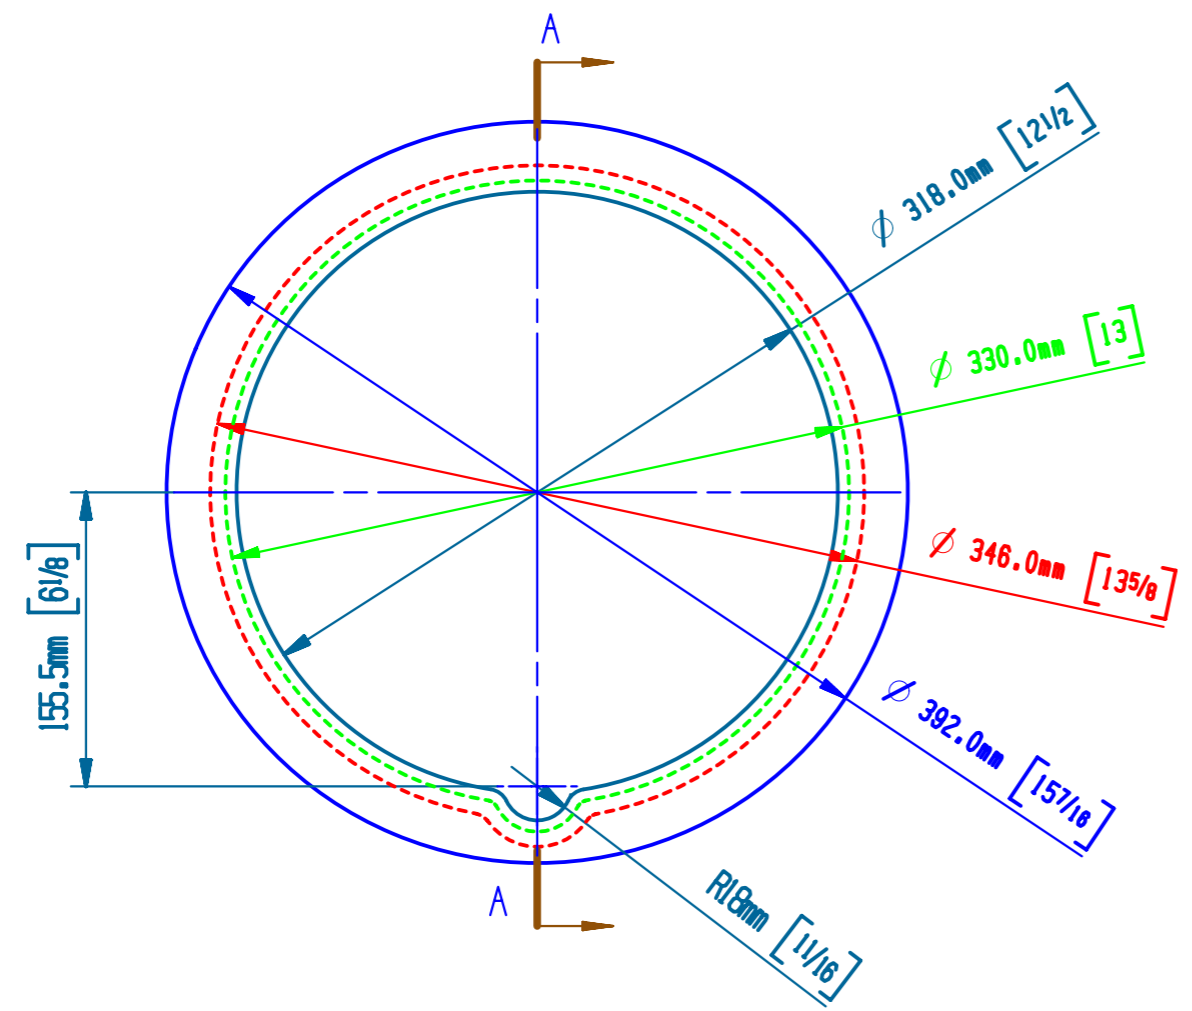

SECTION A - A

Green Line (Min Cutout) : 13
 Red Line (Max cutout): 13-5/8
 Blue Line (Outside): 15-7/16

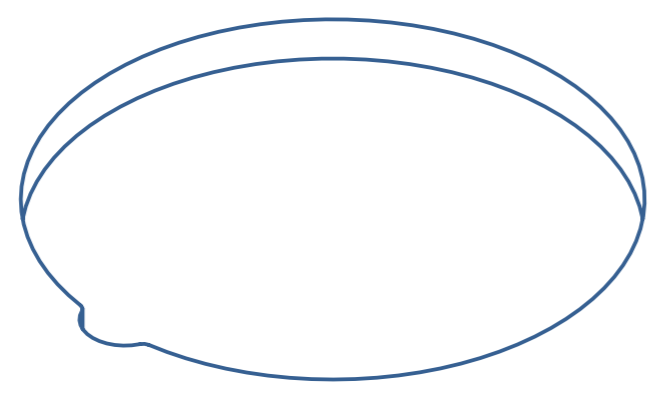

FILE NAME	Z:\Stainless steel ports\12RSS						
Designed by MWK	Checked by NFM	View 3th ANGLE	Unit mm		Material	Date 2012.12	Scale
Portlights Cut Out				GC-12RSS, 12RSE	Edition	Sheet	Of
NEW FOUND METALS CO., LTD.							