



RevNo	Revision note	Date	Signature	Checked

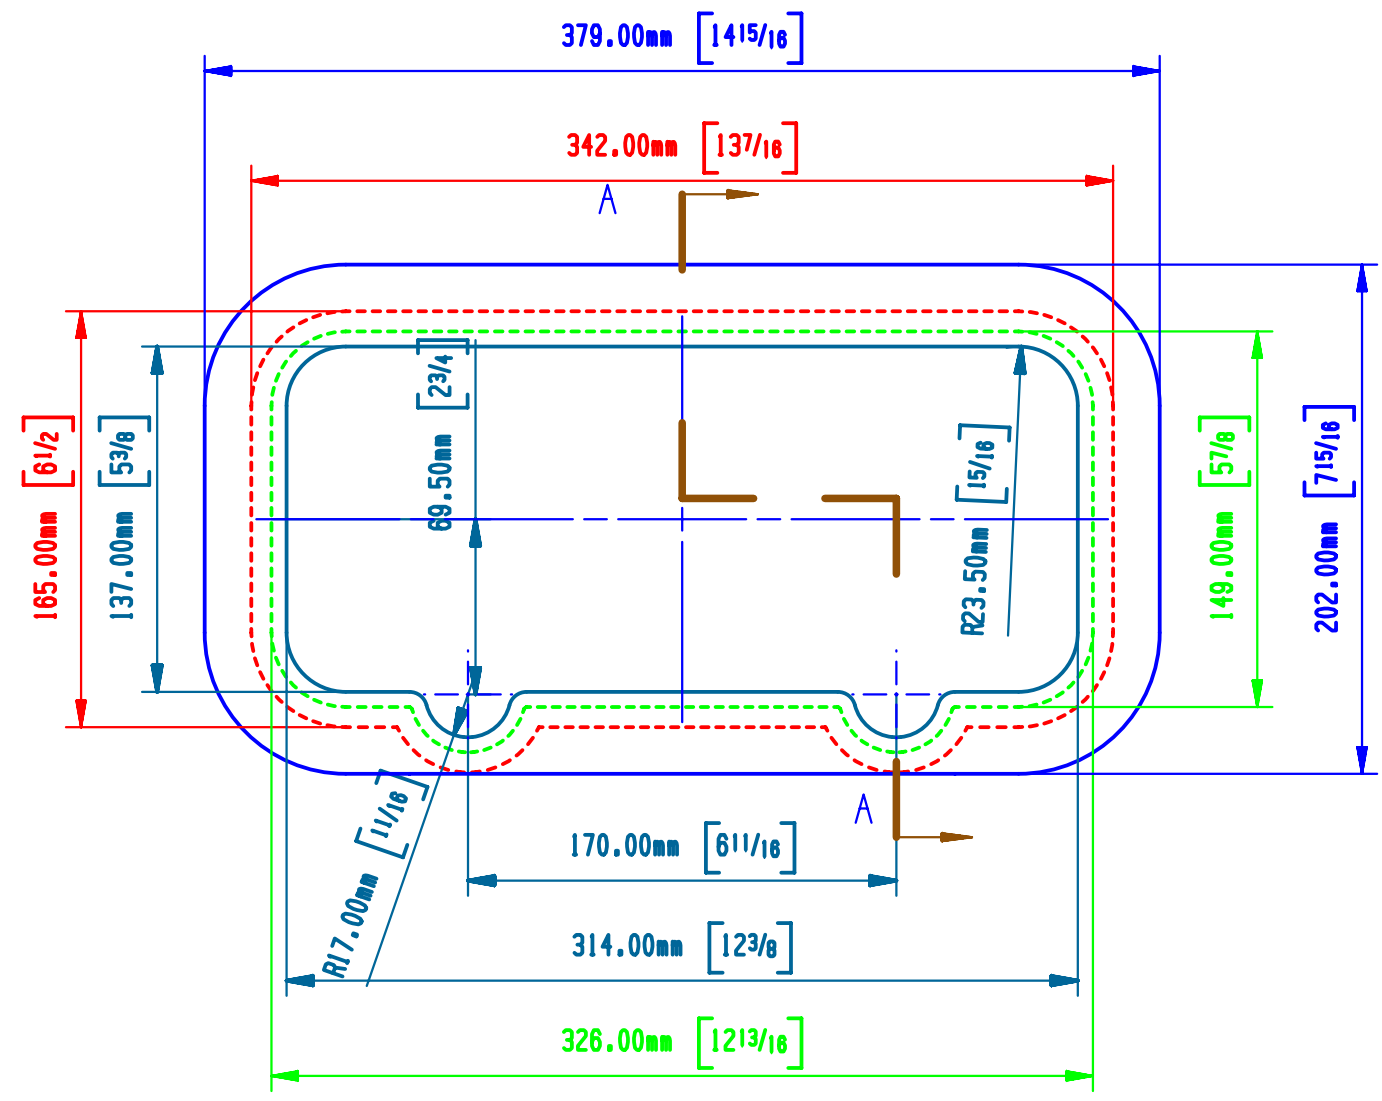

SECTION A - A

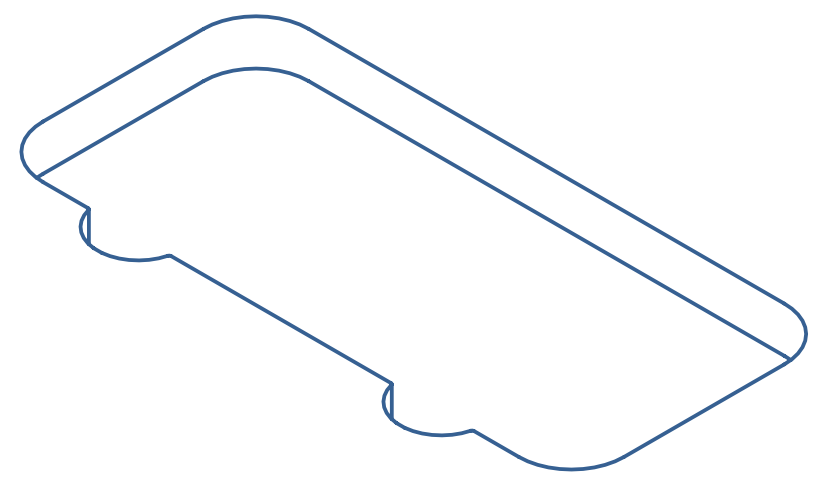

Green Line (Min Cutout) : 5-7/8X12-13/16
 Red Line (Max cutout): 6-1/2X13-7/16
 Blue Line (Outside): 7-15/16X14-15/16

FILE NAME	512B						
Designed by	Checked by	View	Unit		Material	Date	Scale
MWK	NFM	3th ANGLE	mm		TC-512B	2012.12	
Portlights Cut Out				Edition	Sheet	Of	
NEW FOUND METALS CO., LTD.							