

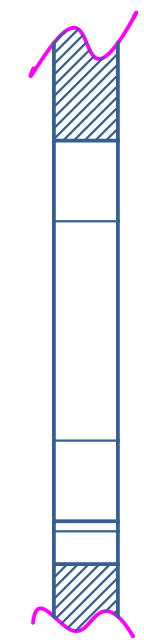


RevNo	Revision note	Date	Signature	Checked

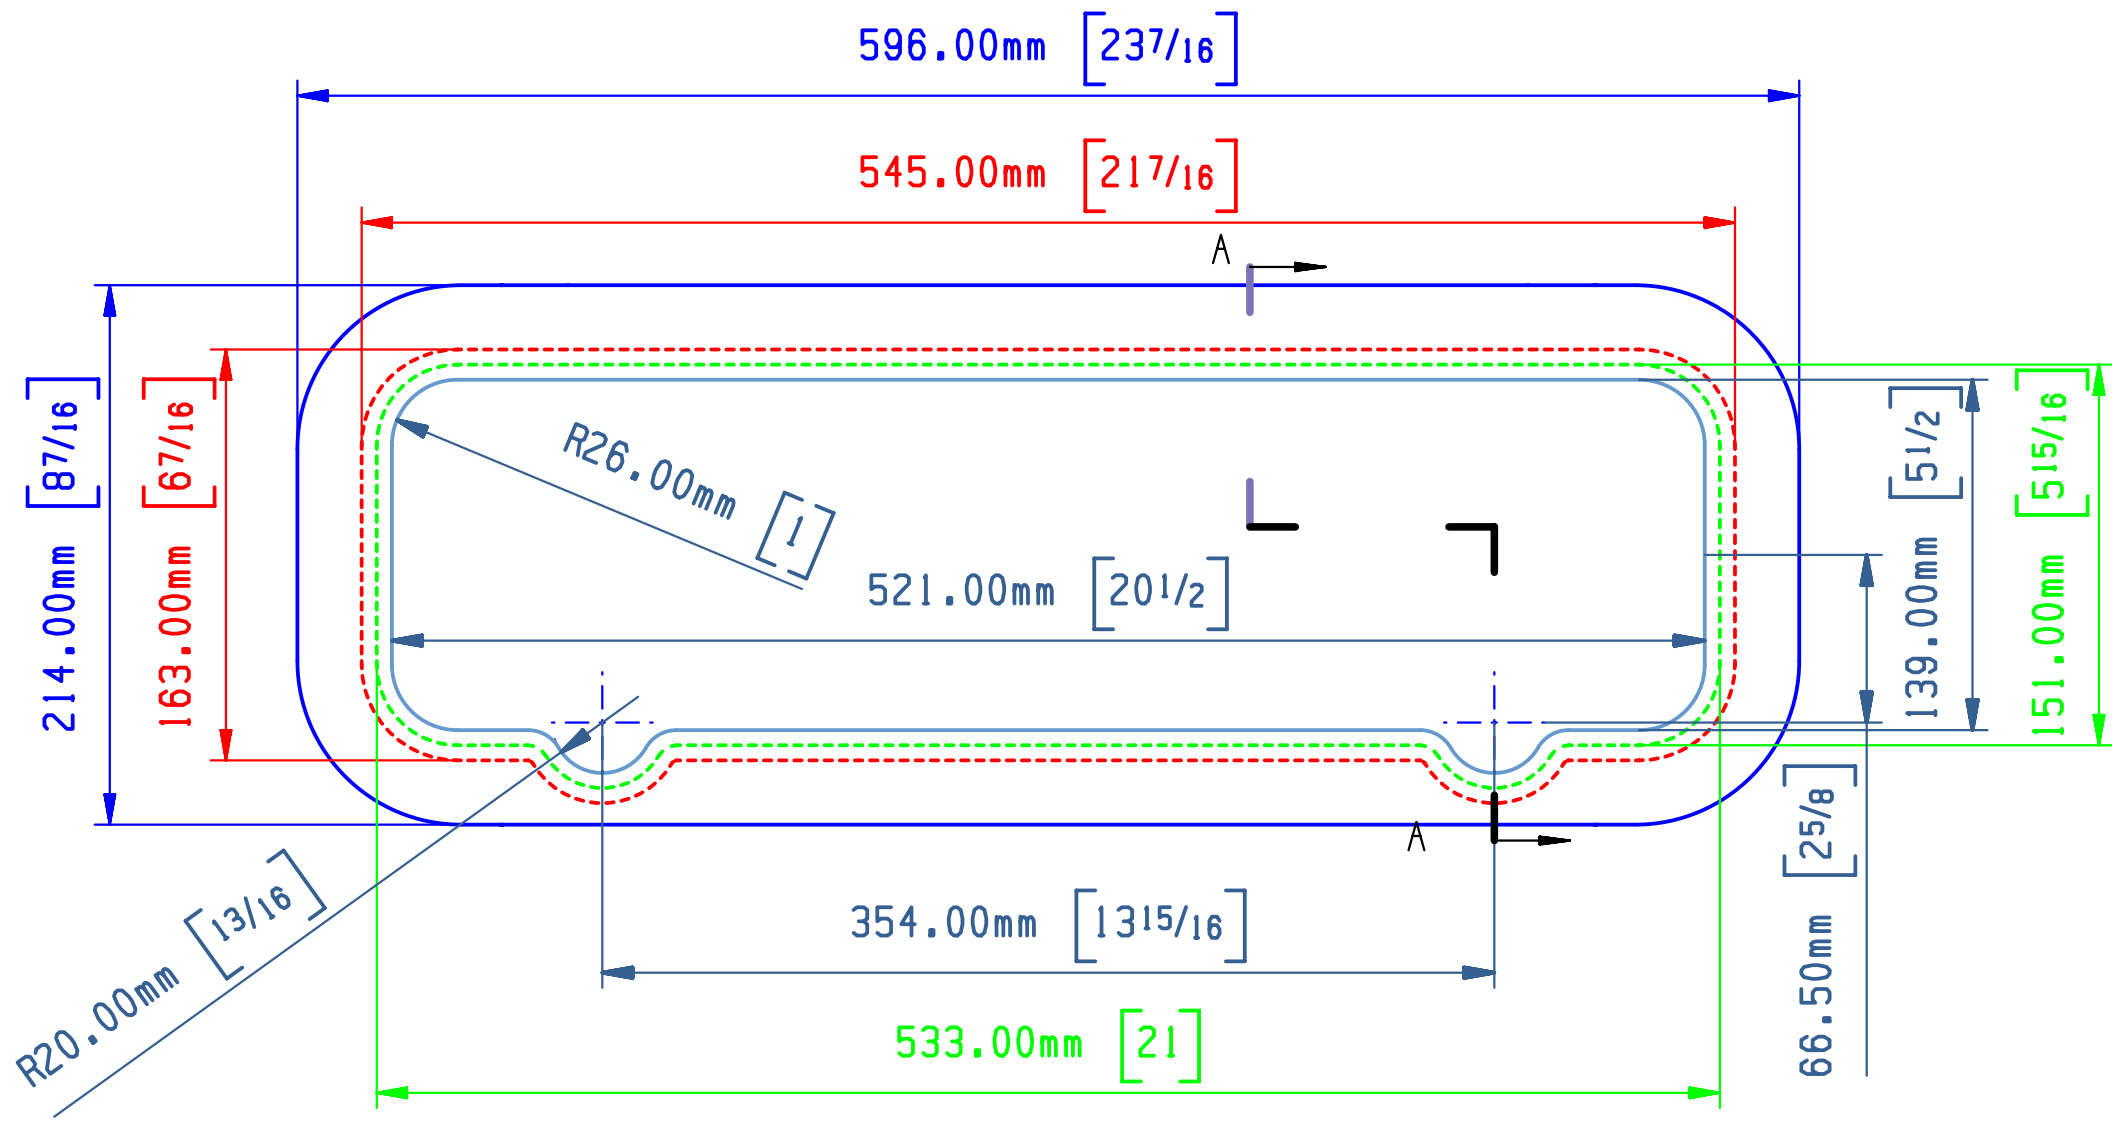

SECTION A-A

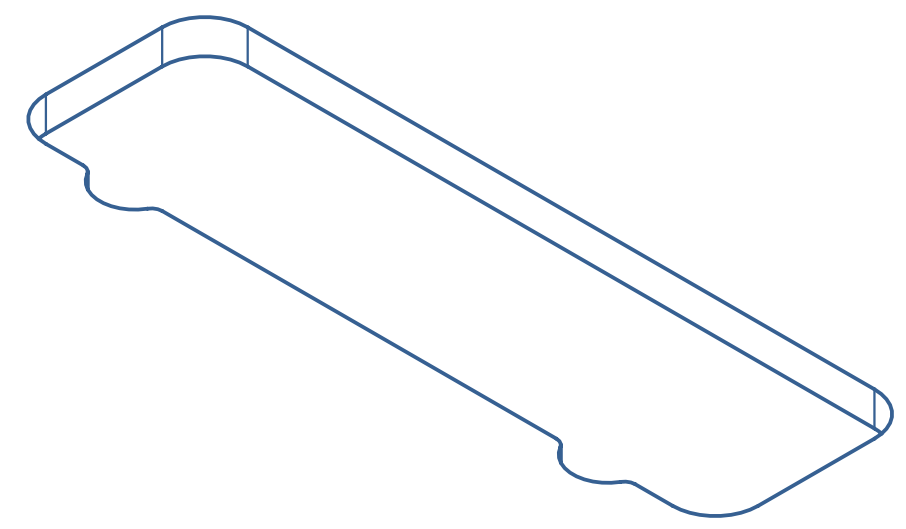

Green Line (Min Cutout) : 5-15/16X21
 Red Line (Max cutout) : 6-7/16X21-7/16
 Blue Line (Outside) : 8-7/16X23-7/16

FILE NAME	Z:\Stainless steel ports\520SS						
Designed by	Checked by	View	Unit		Material	Date	Scale
MWK	NFM	3th ANGLE	mm		GC-520SS,520SE	2012.12	
Portlights Cut Out				Edition	Sheet	Of	
NEW FOUND METALS CO., LTD.							